


# TYPICAL METER PIT CATHODIC PROTECTION

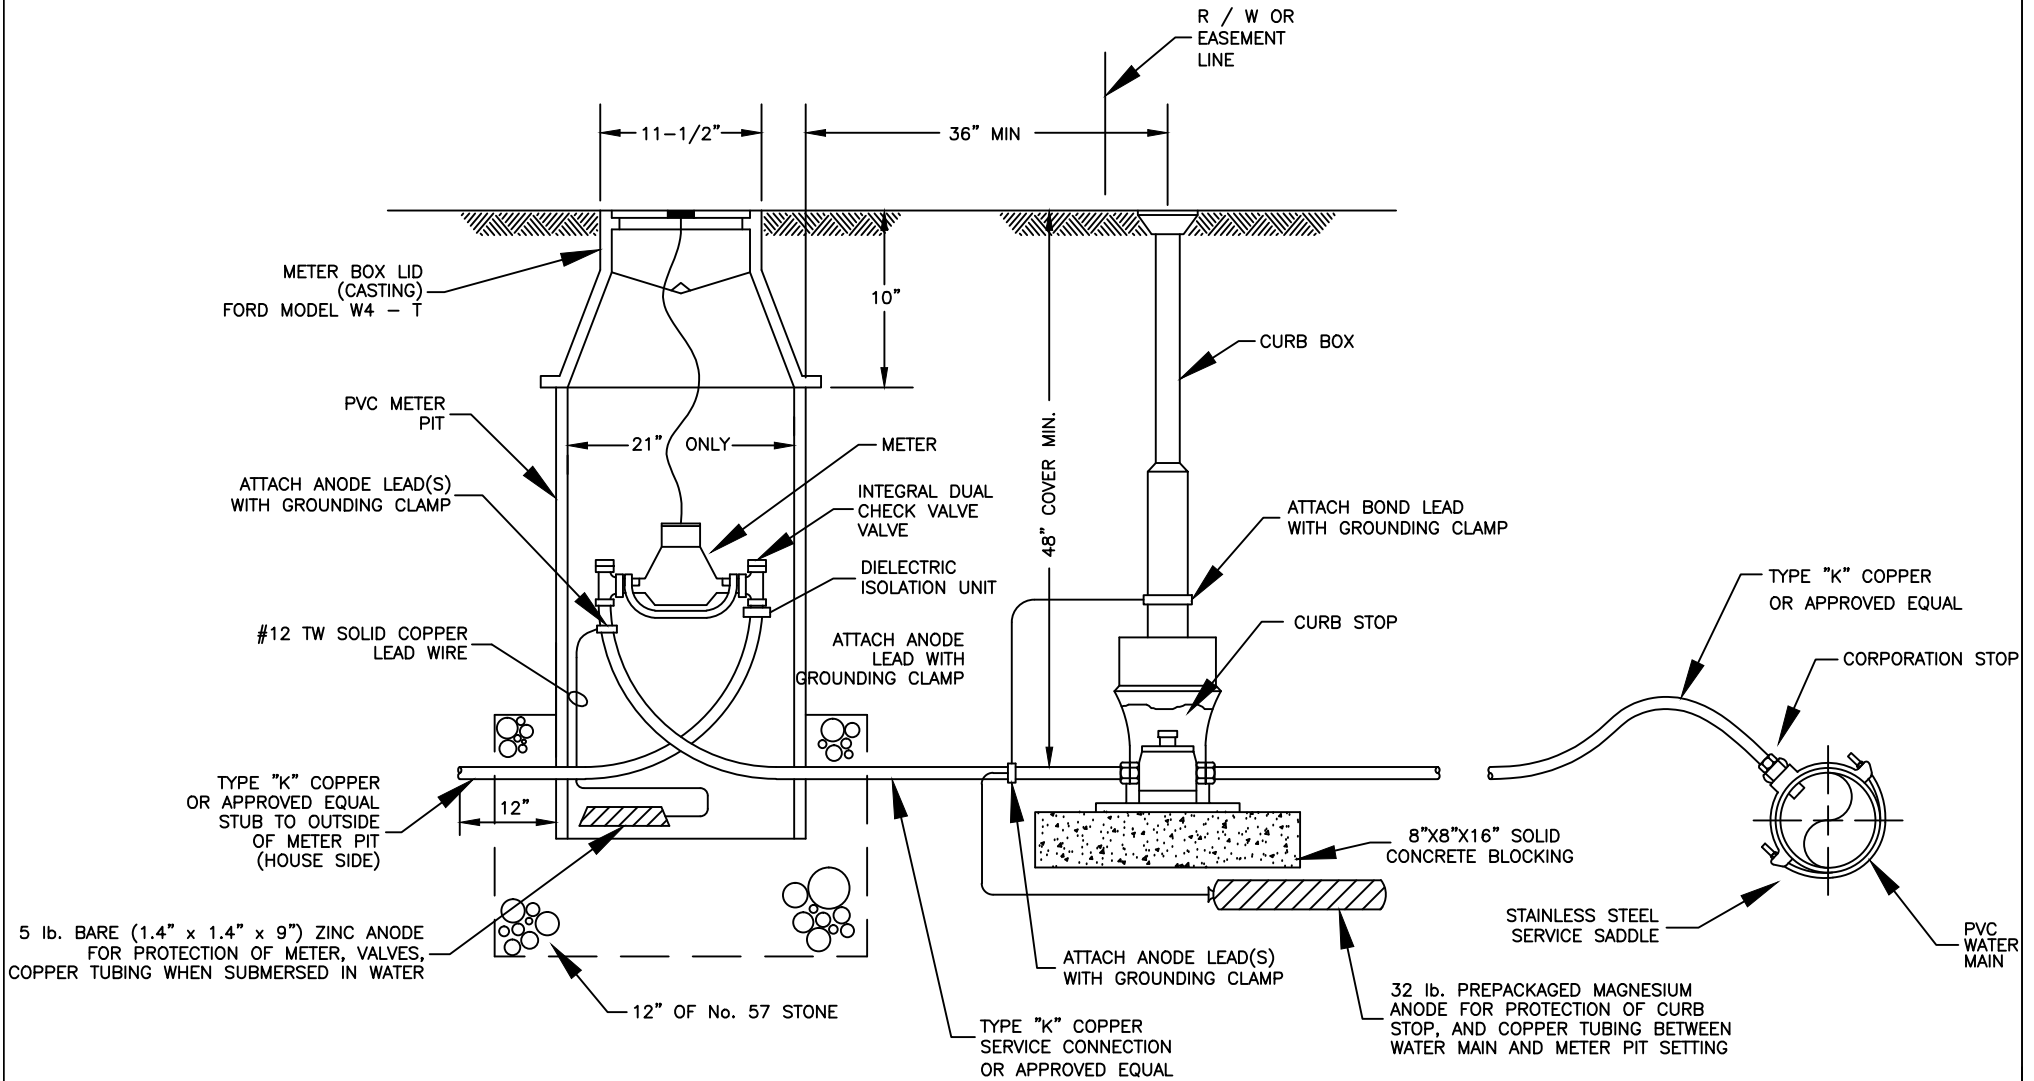

## CATHODIC PROTECTION DETAIL

CITY OF BOWLING GREEN  
PUBLIC WORKS DEPARTMENT  
ENGINEERING DIVISION

|            |
|------------|
| STD DWG 8  |
| SH 3 OF 3  |
| REV 3/2016 |