
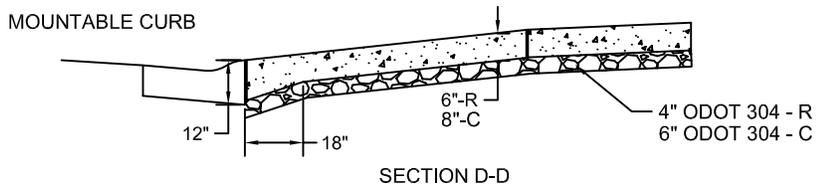
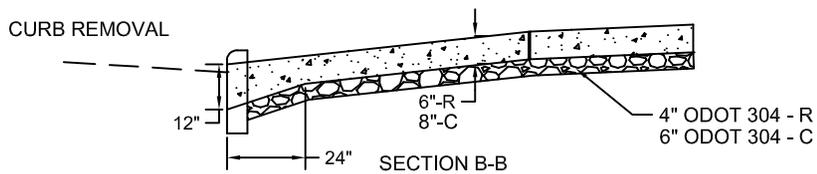
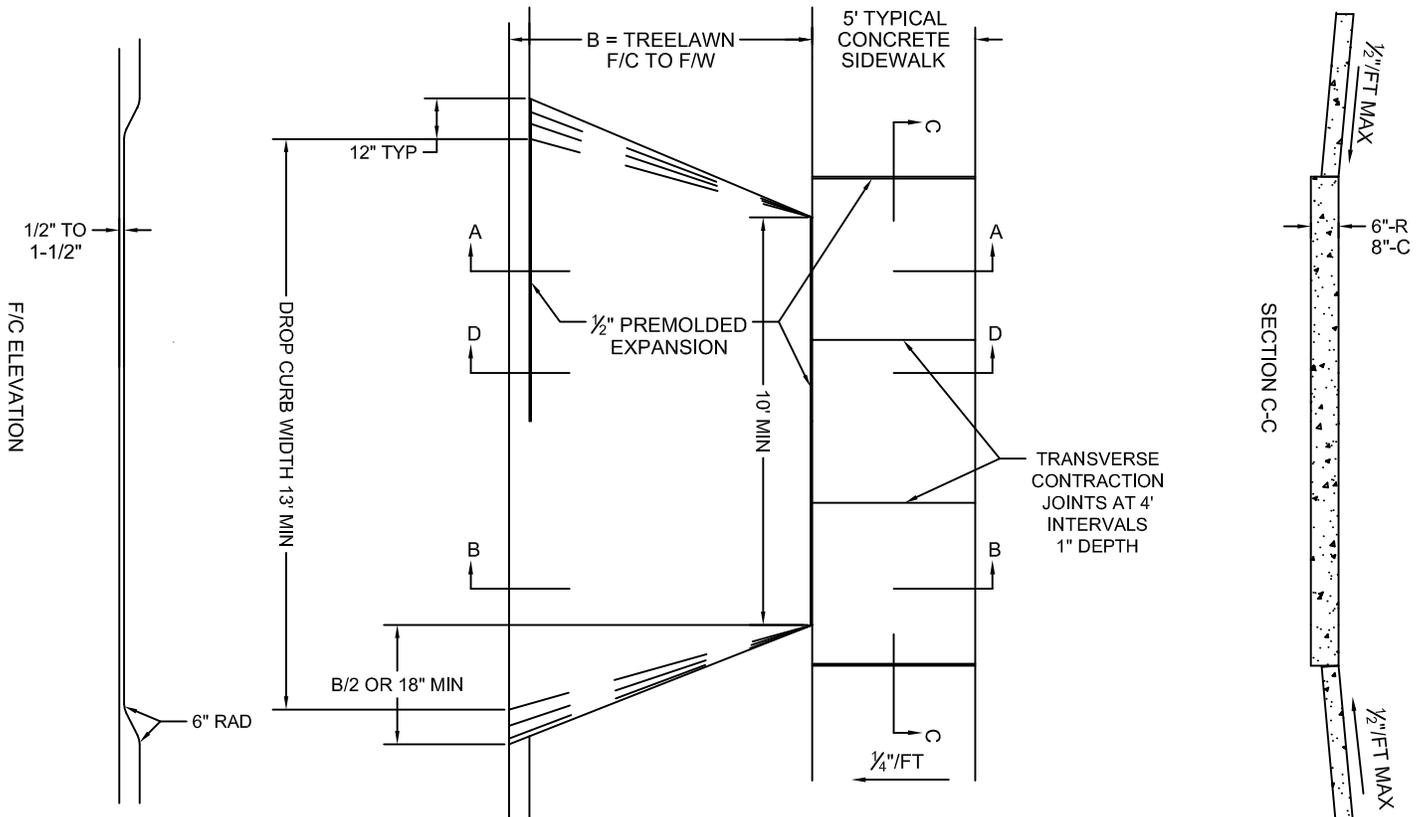


CONCRETE DRIVE APPROACH

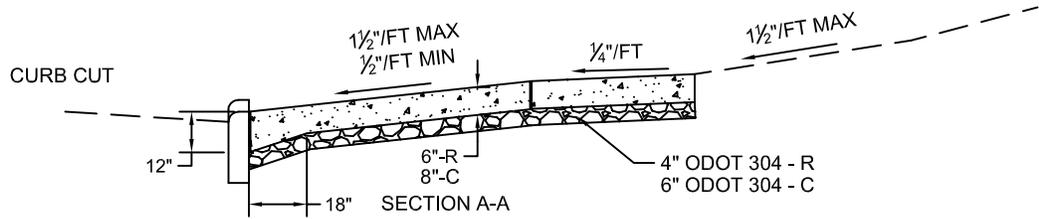

R = RESIDENTIAL
C = COMMERCIAL

CONCRETE SHALL MEET THE MATERIAL SPECIFICATIONS OF ODOT ITEM 452, NON-REINFORCED PORTLAND CEMENT CONCRETE PAVEMENT.

STANDARD SURFACE TEXTURE BROOMED TRANSVERSE TO APPROACH SLOPE. SWIRL FINISH UPON REQUEST AND APPROVAL BY DIRECTOR OF PUBLIC WORKS OR HIS REPRESENTATIVE.

CONCRETE DRIVE APPROACH DETAIL

CITY OF BOWLING GREEN
PUBLIC WORKS DEPARTMENT
ENGINEERING DIVISION

STD DWG 12
SH 1 OF 2
REV 03/2019