
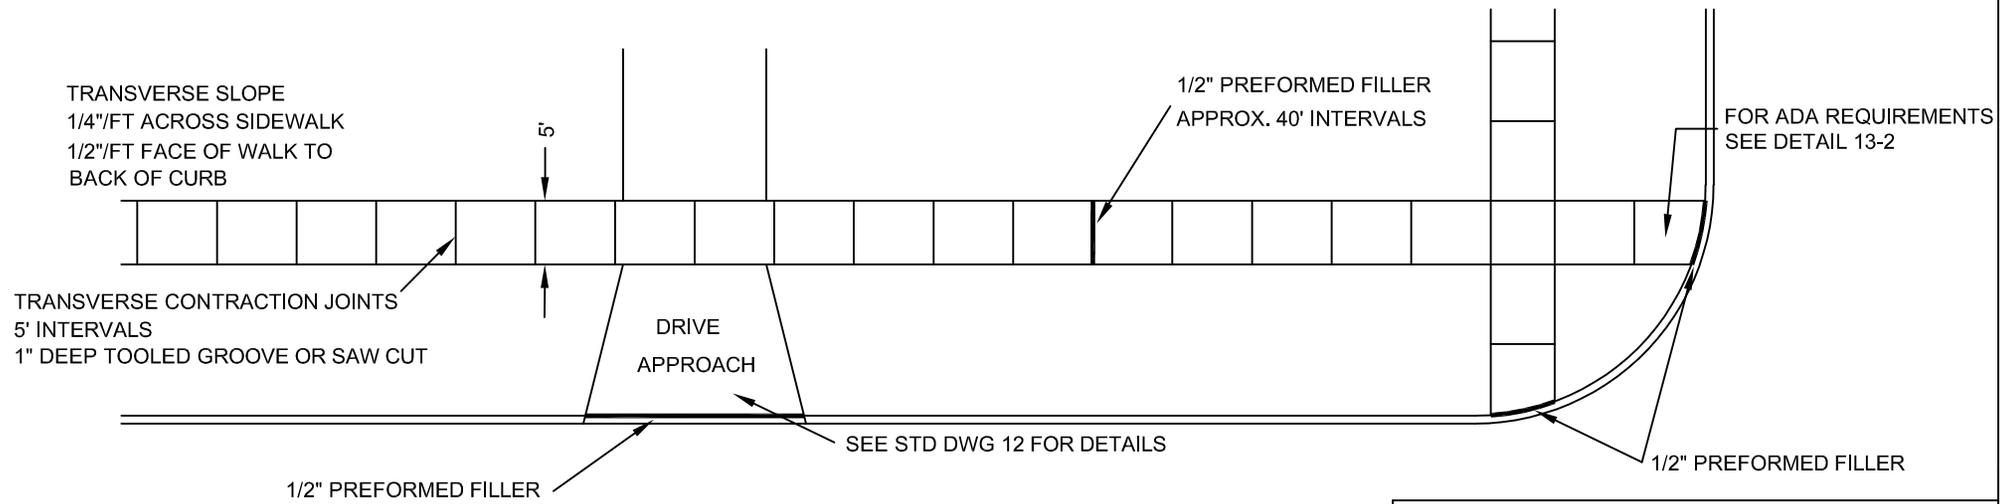


TYPICAL BUSINESS DISTRICT SIDEWALK

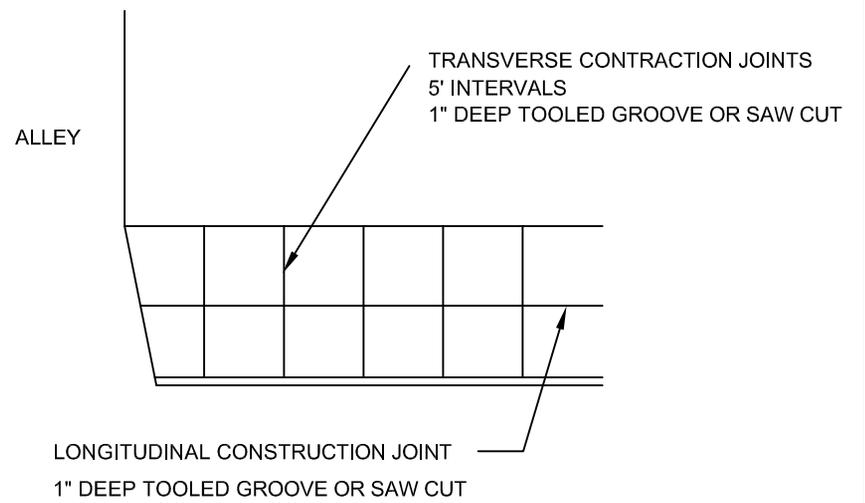

TYPICAL RESIDENTIAL SIDEWALK

4" CONCRETE SIDEWALK SHALL MEET THE MATERIAL SPECIFICATIONS OF ODOT ITEM 608, WALKS

SIDEWALK DETAIL

CITY OF BOWLING GREEN
PUBLIC WORKS DEPARTMENT
ENGINEERING DIVISION

STD DWG 13
SH 1 OF 2
REV 03/2019