


STANDARD MAILBOX WITHOUT CURB

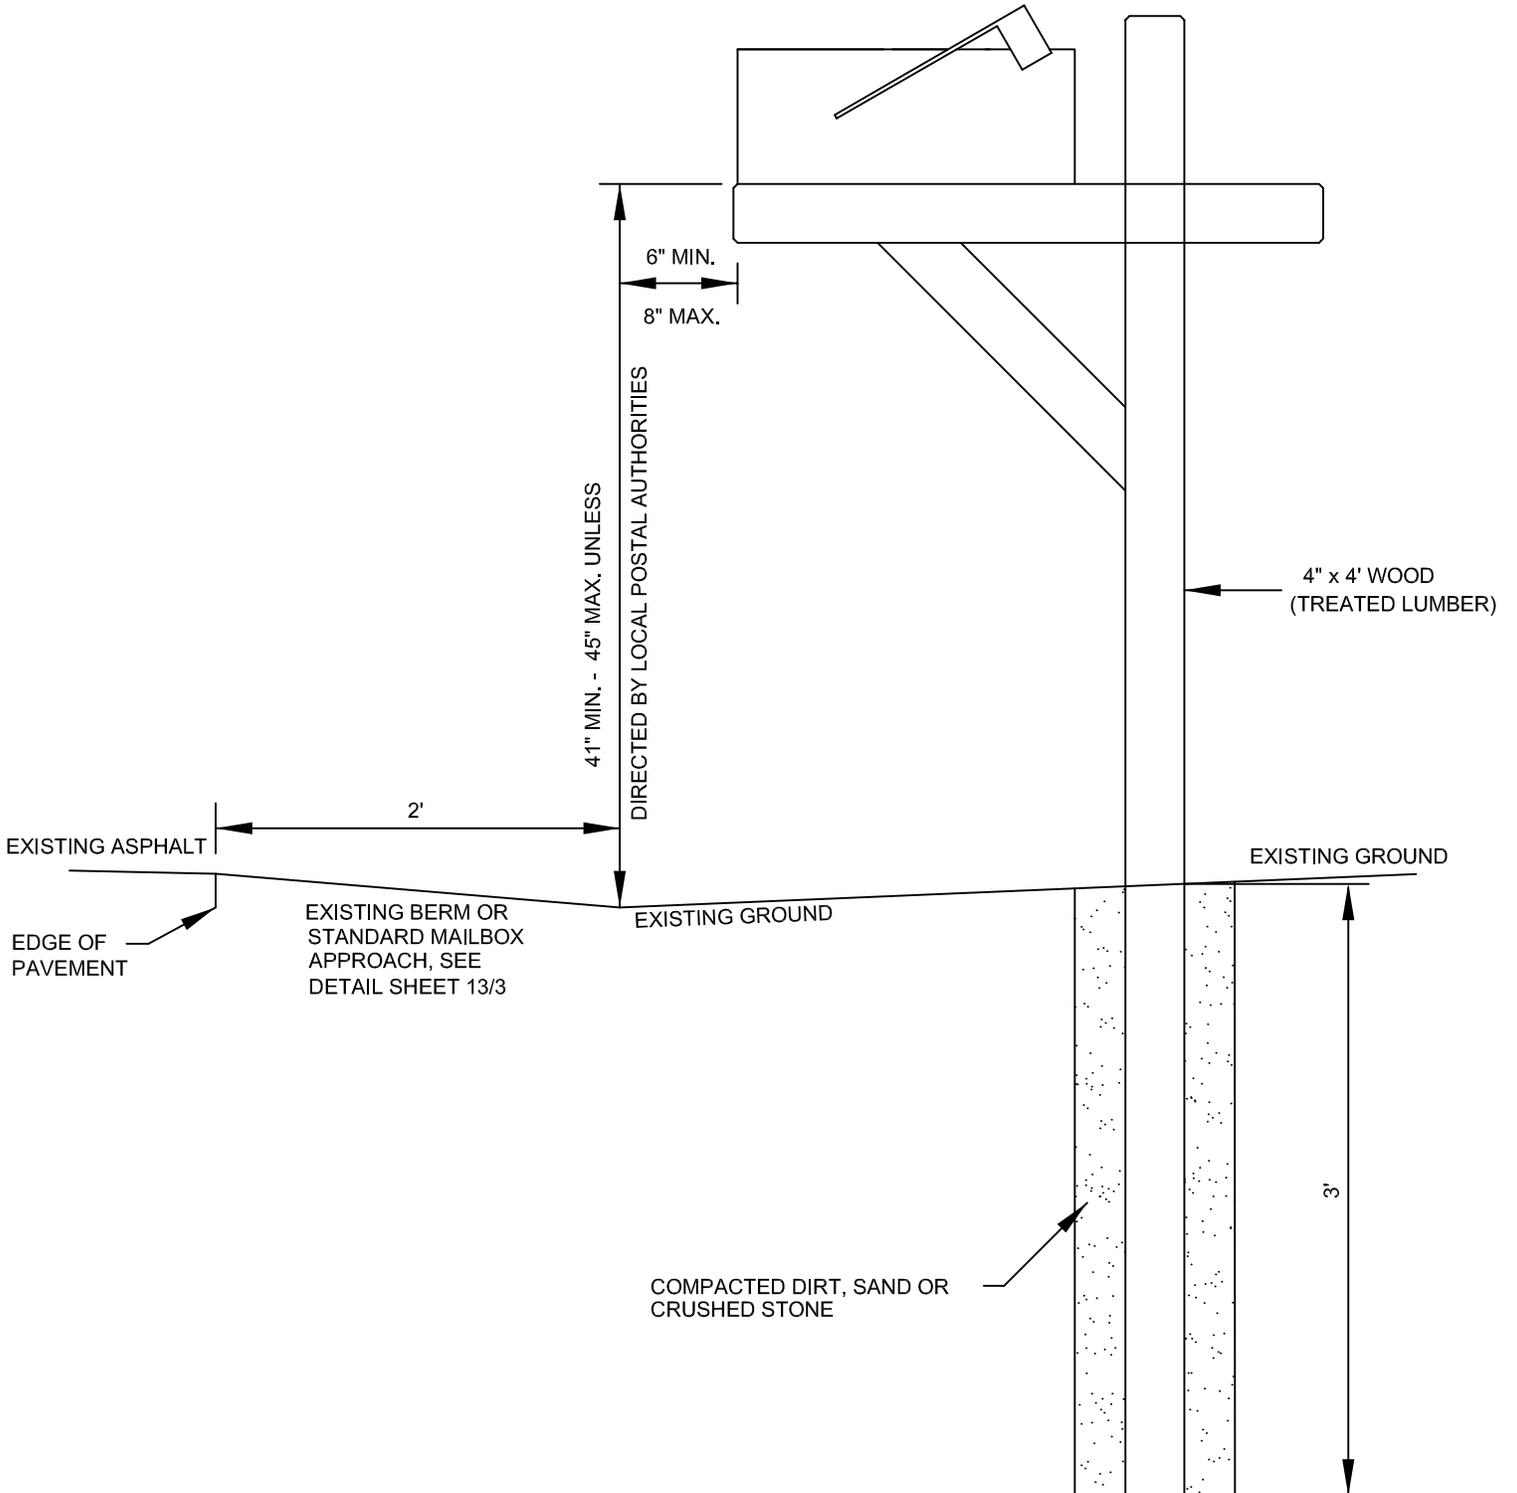

STANDARD MAILBOX WITHOUT CURB

CITY OF BOWLING GREEN
PUBLIC WORKS DEPARTMENT
ENGINEERING DIVISION

STD DWG 14
SH 2 OF 3
REV 03/2019