


TYPE MH 3-4

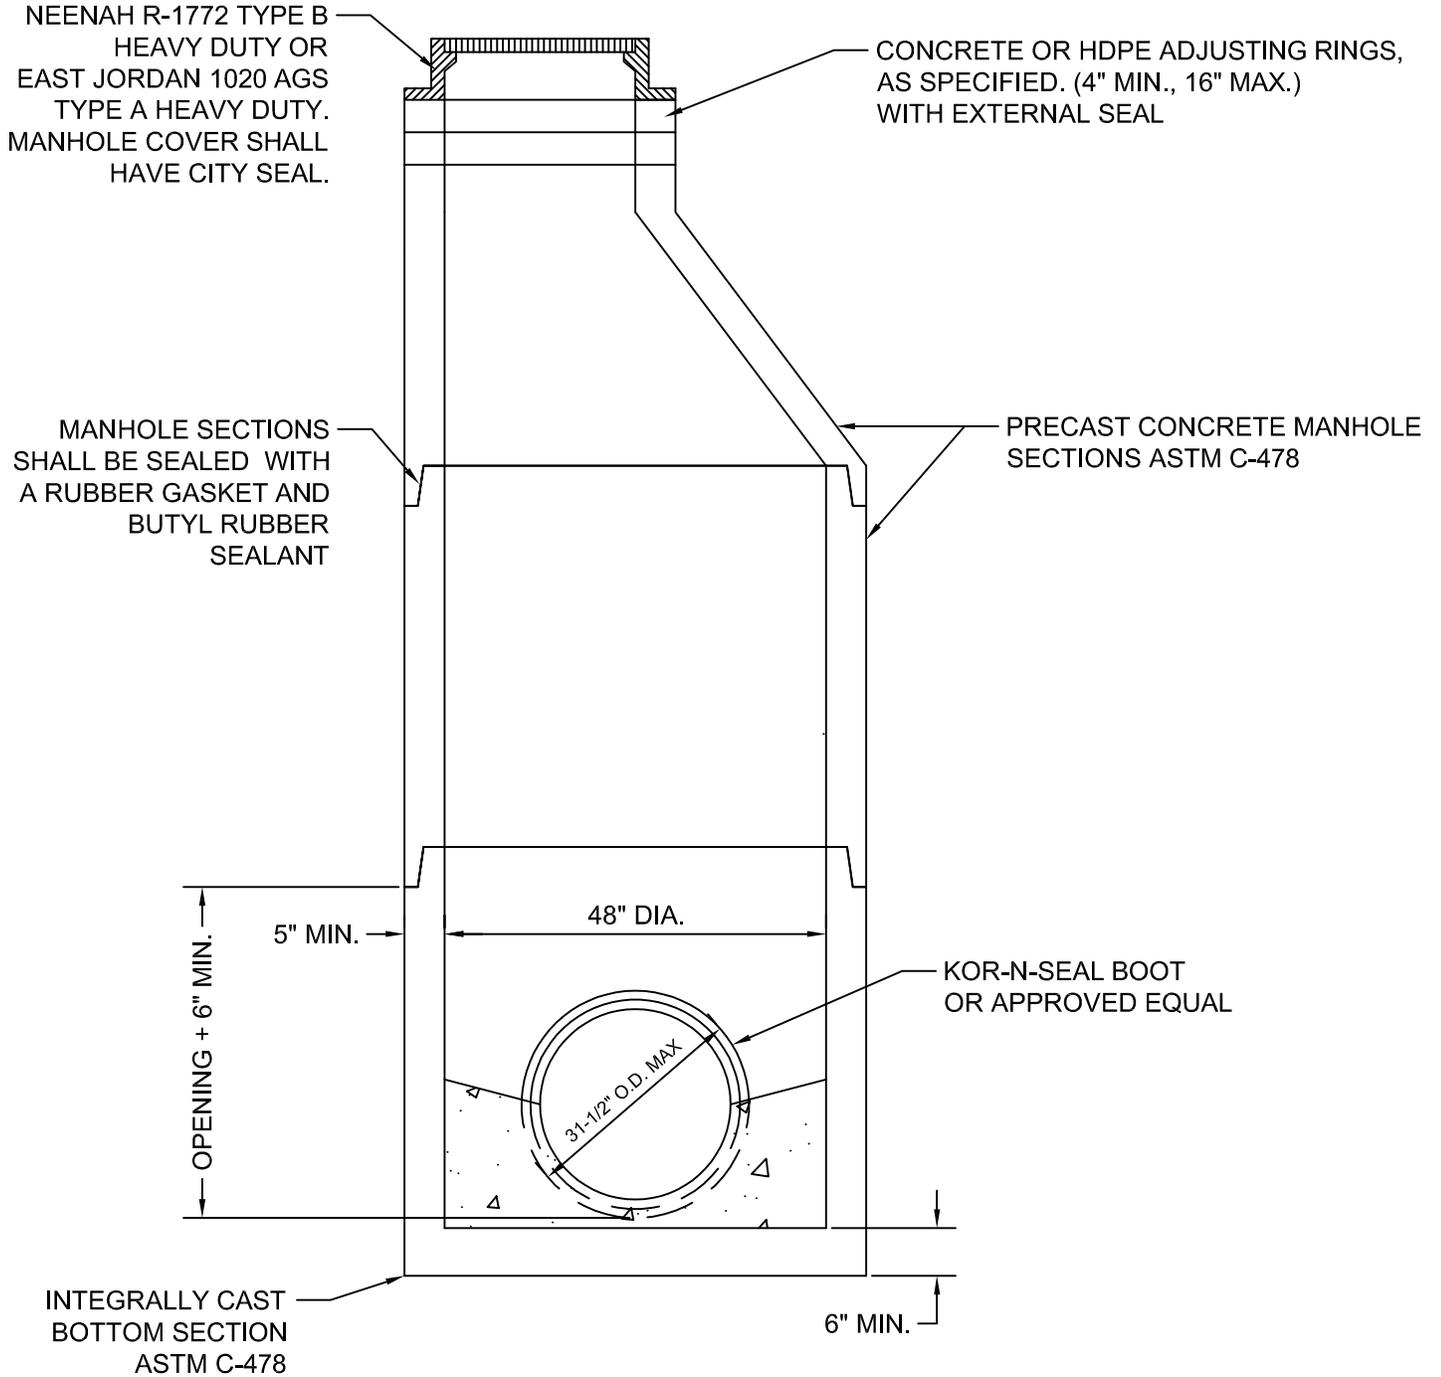

JOINTS BETWEEN SLAB TOP RISER SECTIONS AND BASE SHALL BE "O RING TYPE ASTM C-443

CASTING SHALL BE CAST WITH THE WORDS "SANITARY". "SEWER" OR "STORM" AS DIRECTED BY THE ENGINEER AND HAVE THE CITY SEAL.

MANHOLE DETAIL TYPE MH 3-4

CITY OF BOWLING GREEN
PUBLIC WORKS DEPARTMENT
ENGINEERING DIVISION

STD DWG 3
SH 2 OF 5
REV 03/2019