


TYPICAL MAILBOX PULL-OFF AREA

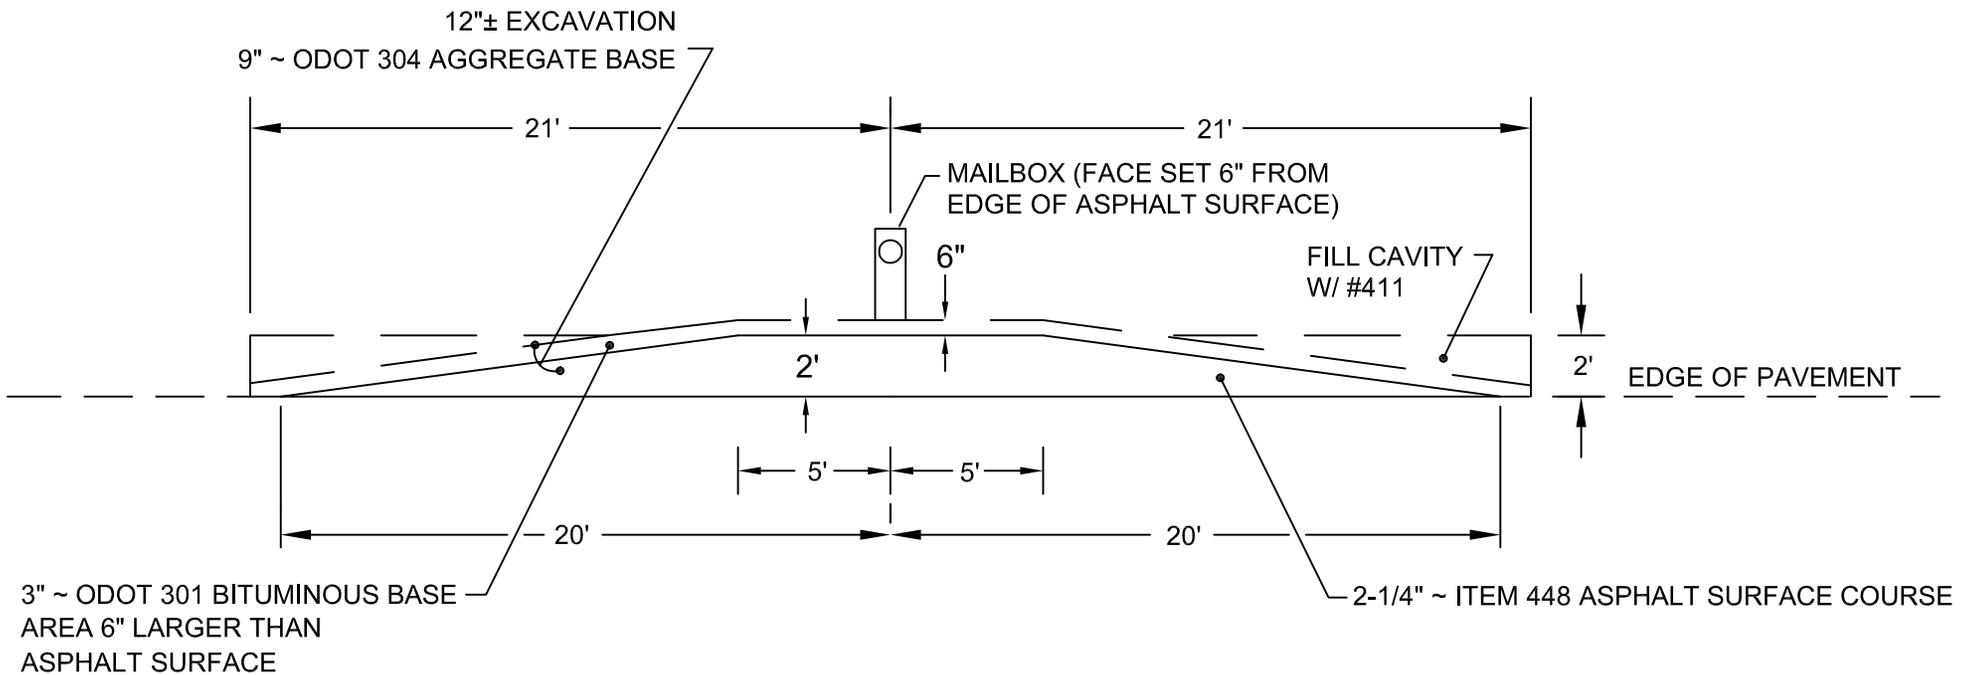

MAILBOX PULL-OFF DETAIL

CITY OF BOWLING GREEN
PUBLIC WORKS DEPARTMENT
ENGINEERING DIVISION

STD DWG 14
SH 3 OF 3
REV 03/2019