


## TYPICAL HYDRANT CATHODIC PROTECTION

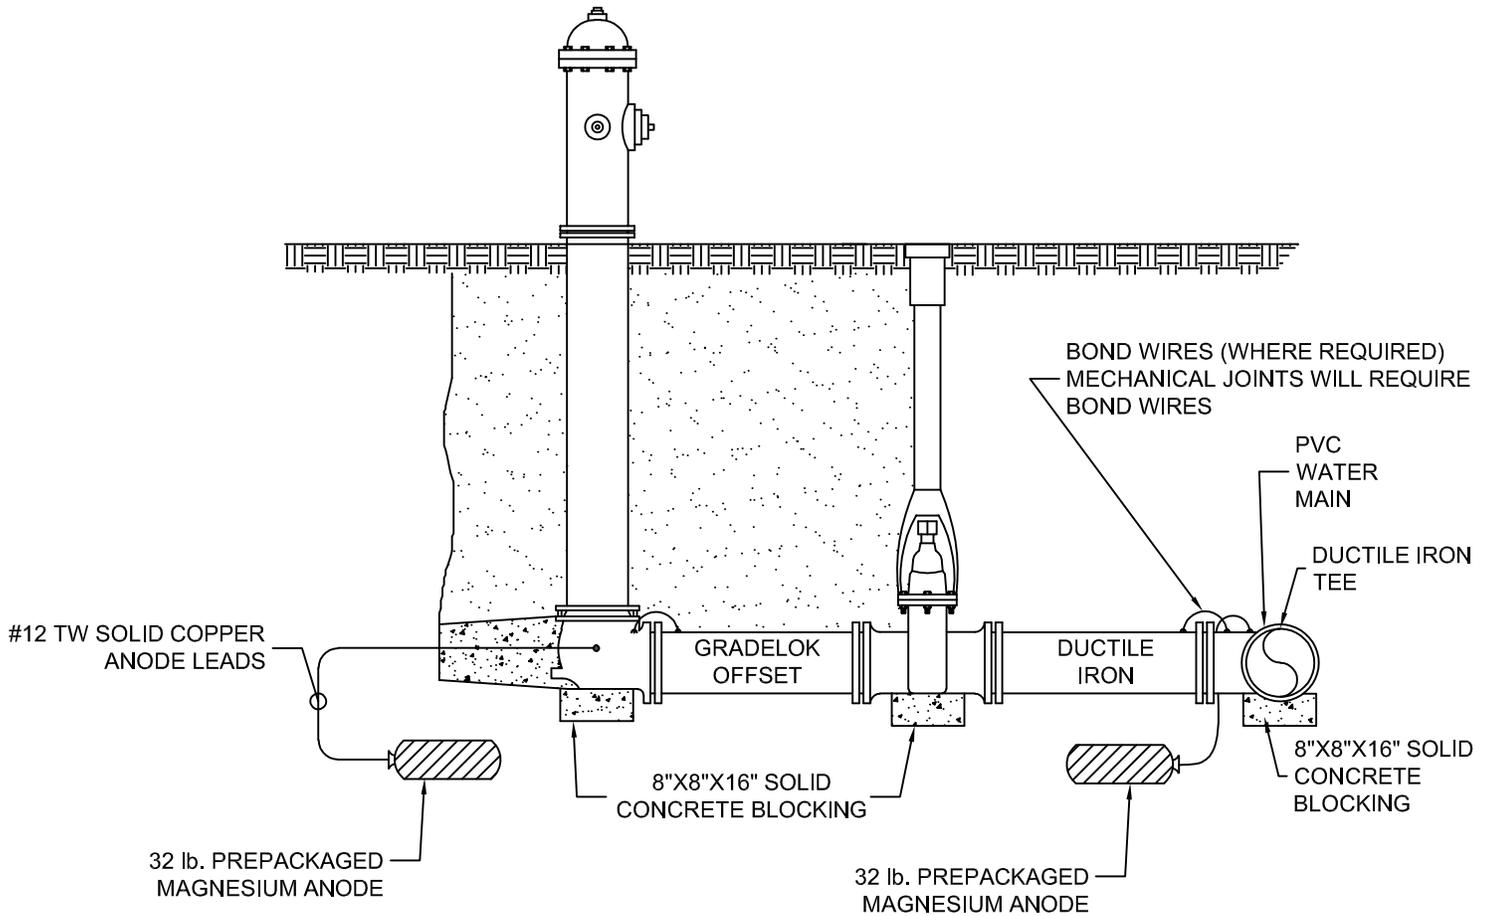

NOTE: CATHODIC PROTECTION IS BASED ON 2 FT. TO 3 FT. LONG ANCHOR PIPES AND PIPE DIAMETER UP TO 12 INCH. FOR LONGER DUCTILE IRON LENGTH OR DIAMETERS OVER 12 INCH - PLEASE CALL FOR QUANTITIES REQUIRED.

### **FIRE HYDRANT CATHODIC PROTECTION DETAIL**

CITY OF BOWLING GREEN  
PUBLIC WORKS DEPARTMENT  
ENGINEERING DIVISION

STD DWG 8  
SH 1 OF 3  
REV 03/2019